








Black Fiber Optic
 Moving Light #3
 3rd Electric
 2.3 Electric
 Empty #4
 Moving Light #2
 2nd Electric
 Moving Light #1
 Empty #3
 Empty #2
 Work Light #1
 Empty #1
 1st Electric
 Main Curtain
 Teaser

This legend applies to all drawings.

Legend

Symbol Type

-  ETC Source 4 Par
-  ETC Source 4 Ellipsoidal
-  High End Cyberlight CX
-  High End Studio Color 250
-  High End Studio Spot 250
-  Martin Mac 700 Profile

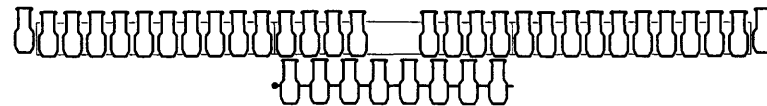

FOH Truss

Specials are under hung with extension arms.




Northern Lights Theater

Full Stage View


Lighting Plan


DR By: Matt McEvilly
 Sheet: 1 of 1
 Scale: 1/8 in = 1 ft
 Date: 2/6/2007

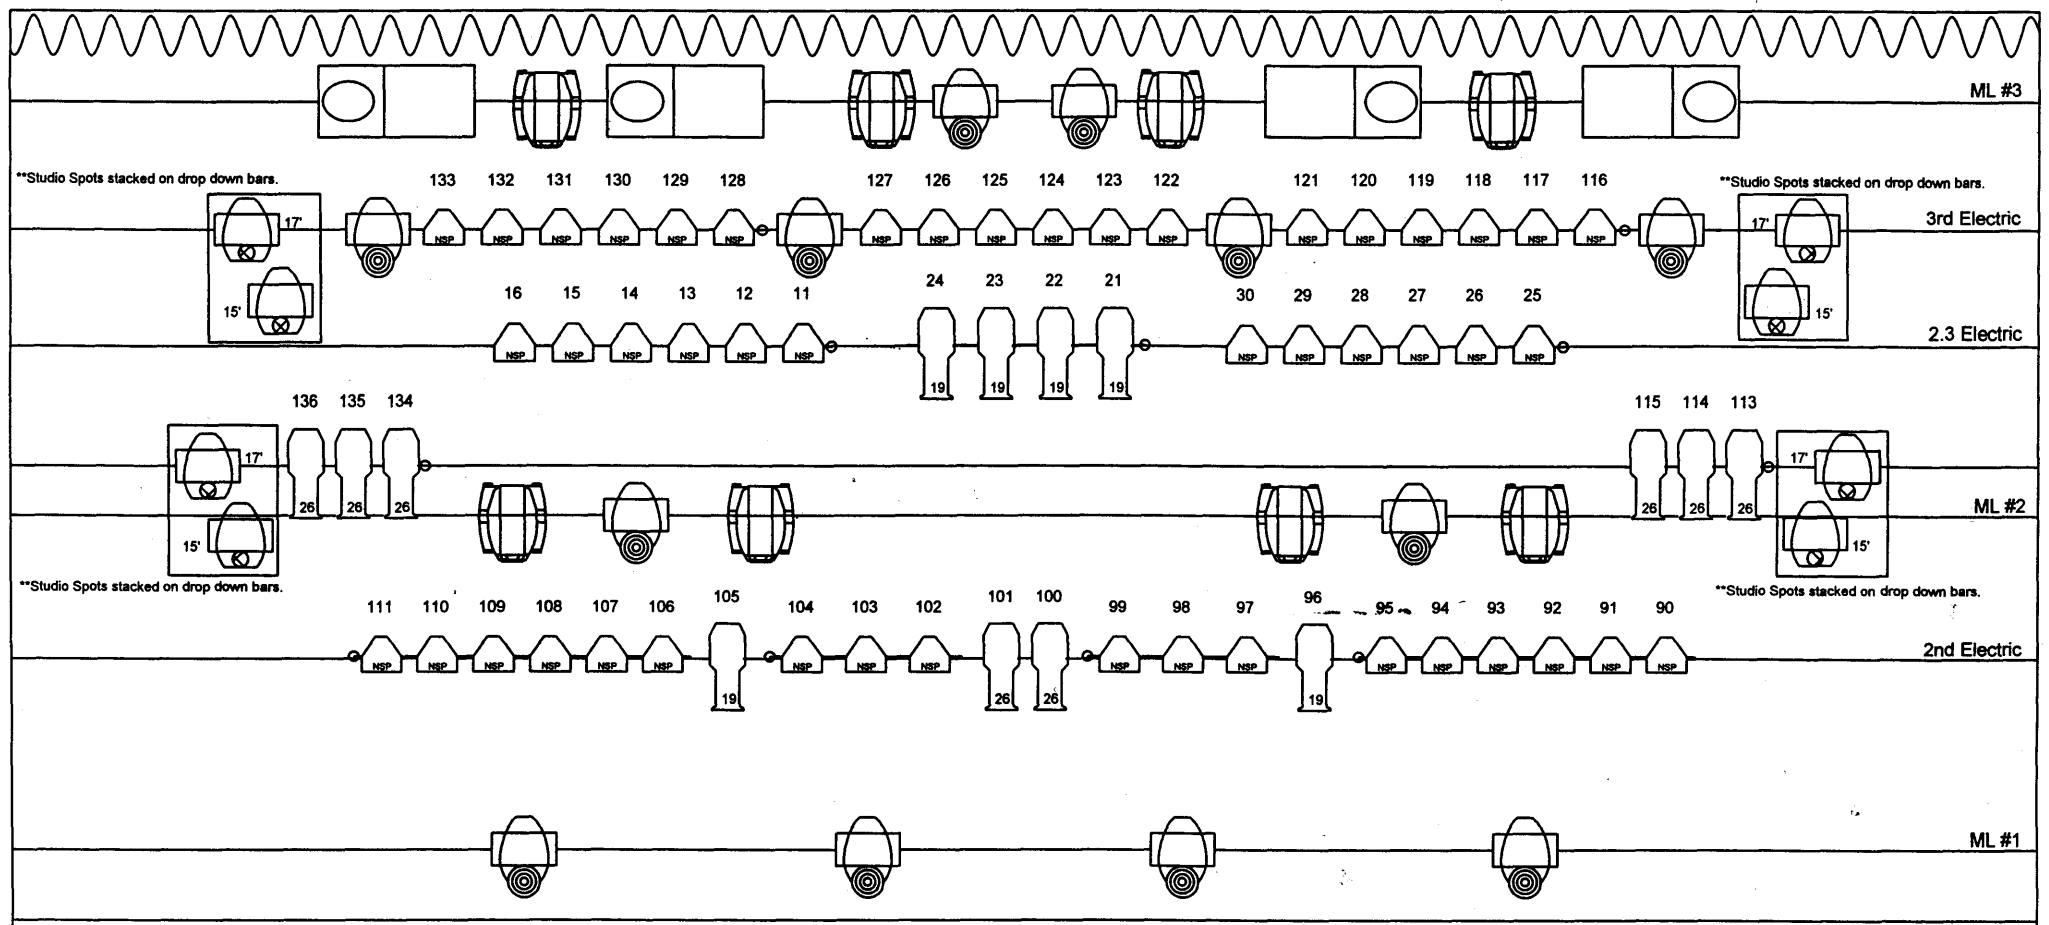


Northern Lights Theater
 On Stage View
 Date: 2/06/2007

****DRAWING NOT TO SCALE****
 Please refer to "Full Stage View" for scale.

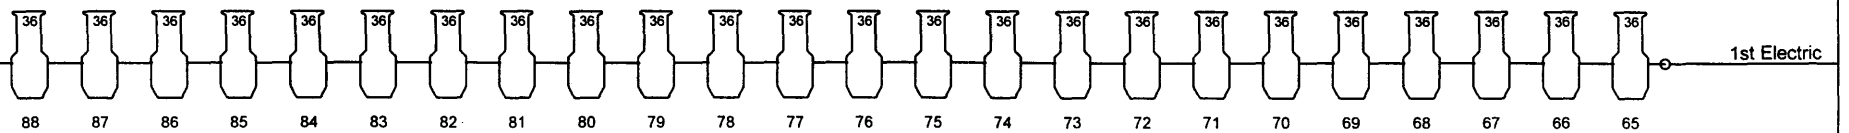

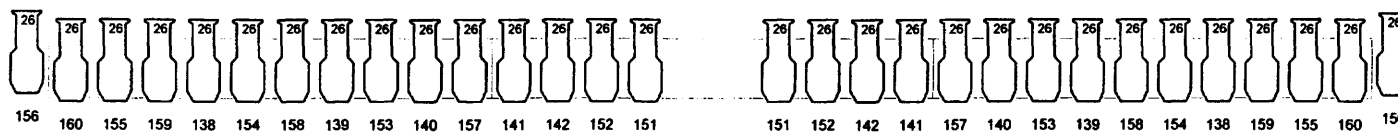

All washes are 2-ferd symetrically from ends to center.

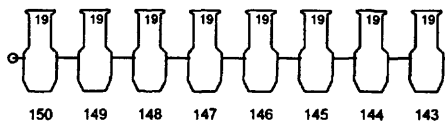

Specials are under hung with extension arms

Northern Lights Theater

FOH Truss View

Lighting Plan

Sheet: 1 of 1

Scale: 1/4 in = 1 ft

DR By: Matt McEvilly

Date: 8/9/2006